


Do not scale from this drawing.

Contractor to check all dimensions prior to commencement on site and notify the architect of any errors, omissions or discrepancies.
Architects retain copyright of this drawing, no copies or alterations may be made without their permission.

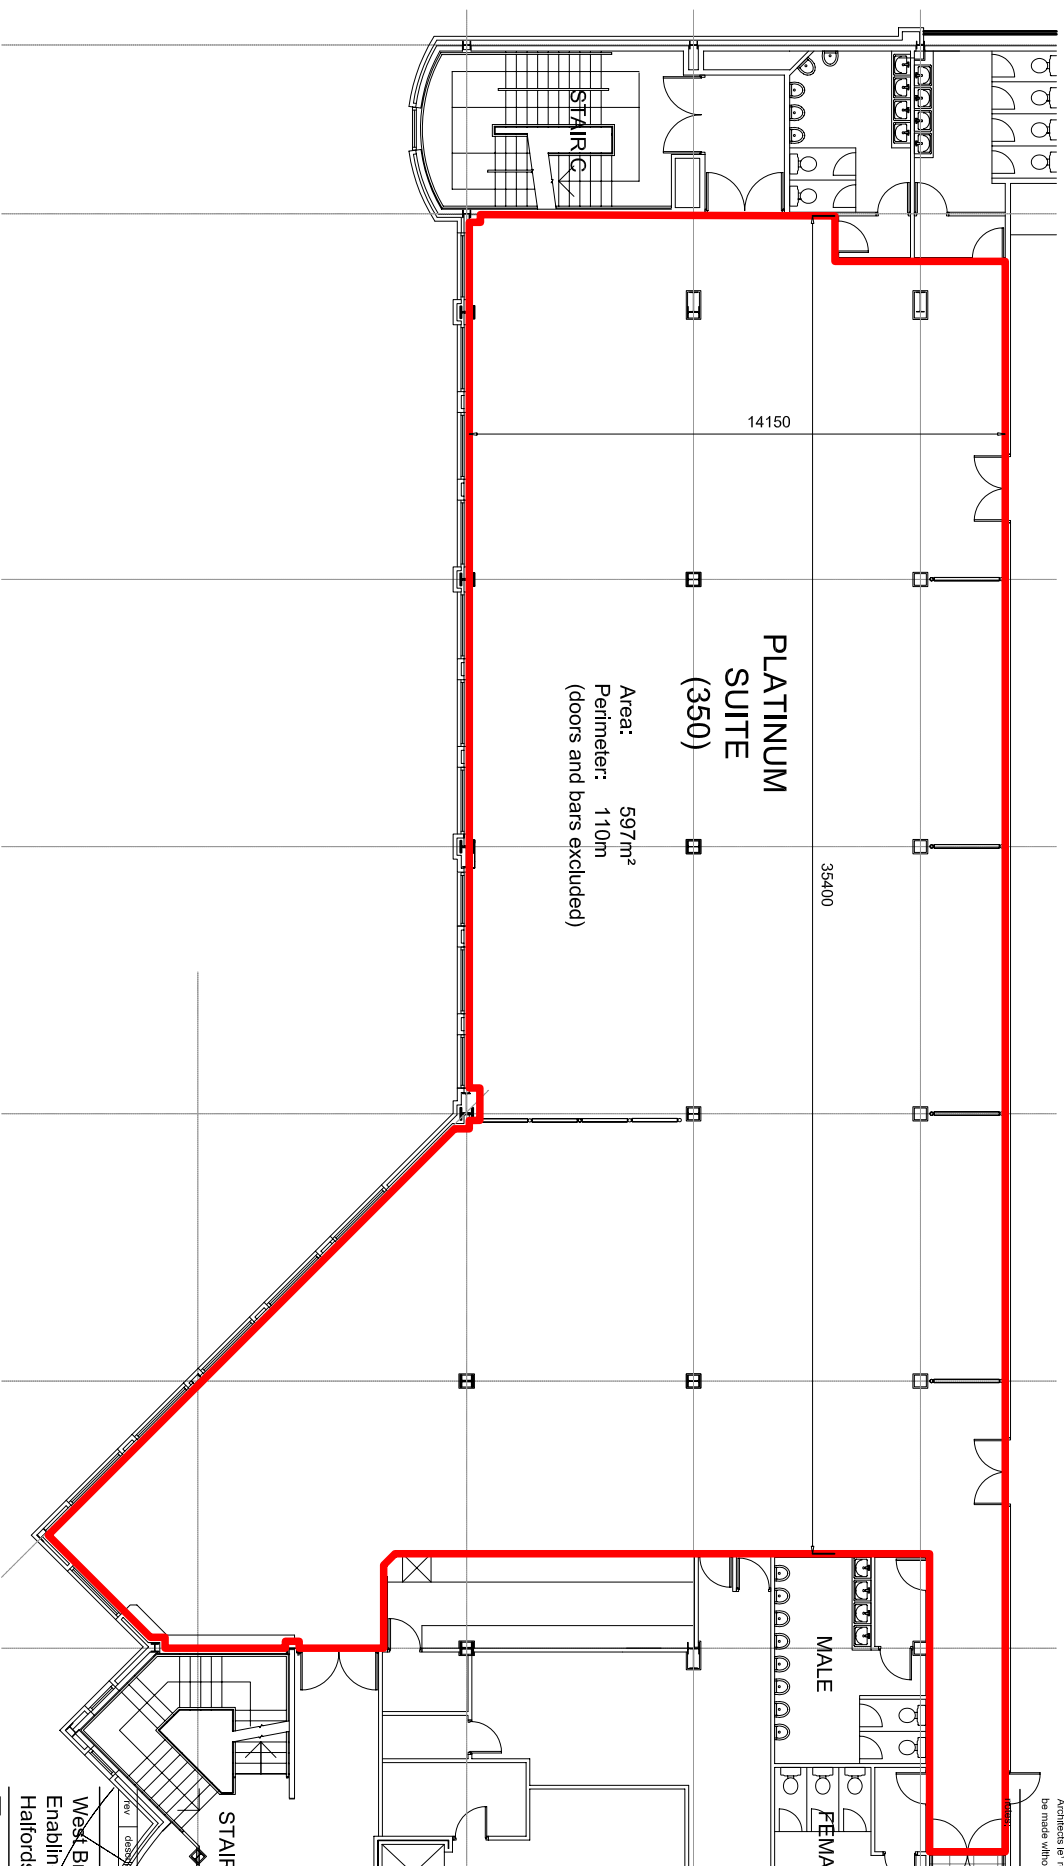


STAIR
STAIR
level indication

West Bromwich Albion FC
Enabling Works
Halfords Lane Stand

East Stand 2nd Floor

job no.	dig. no.	rev.
W 25	SK 0411	.
scale	date	ref
1:200@A4	Apr 06	-



architects le1
38 nelson street
leicester LE1 7BA
tel: 0116 275 8500 fax: 0116 254 3487
mg1@architectsle1.co.uk

architectsle1